



SIGN ATTACHMENT TO TRUSS-TYPE STRUCTURES

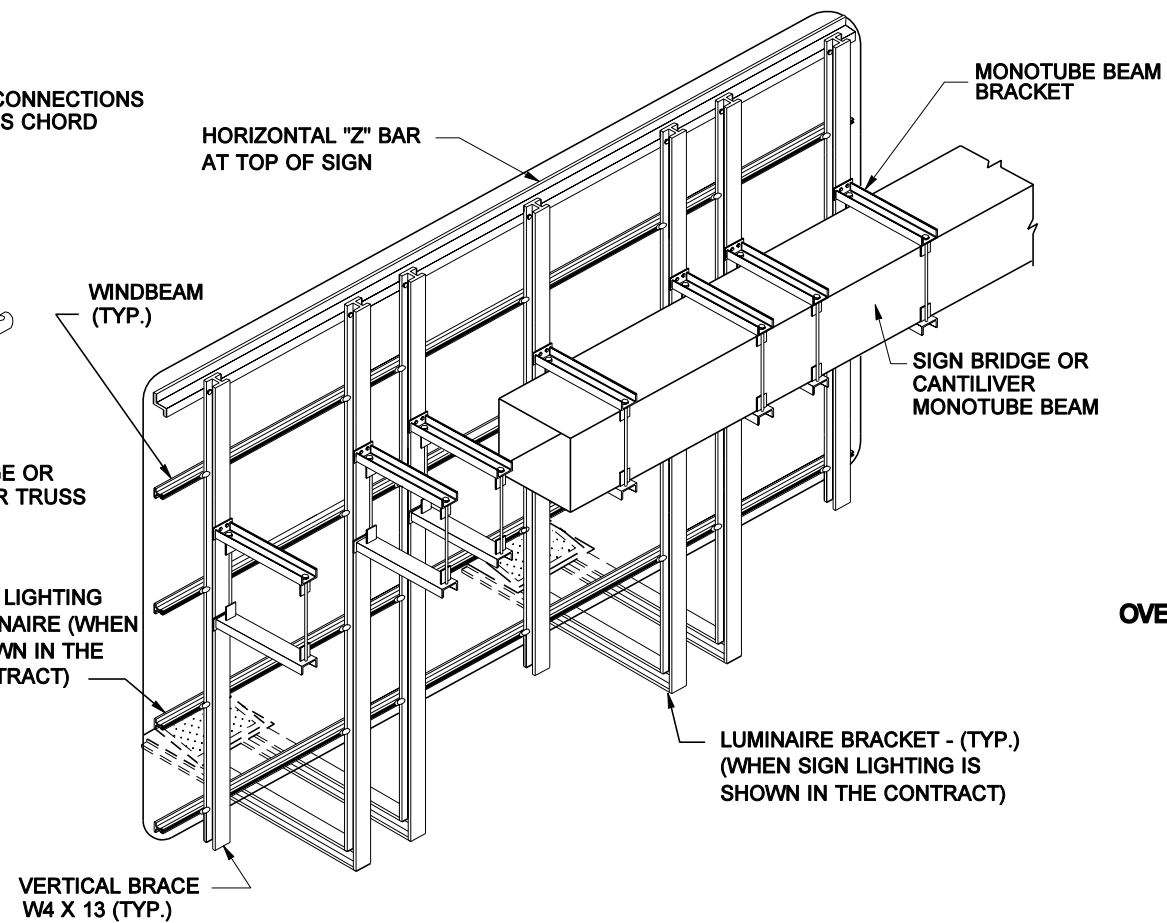


SIGN ATTACHMENT TO MONOTUBE STRUCTURES

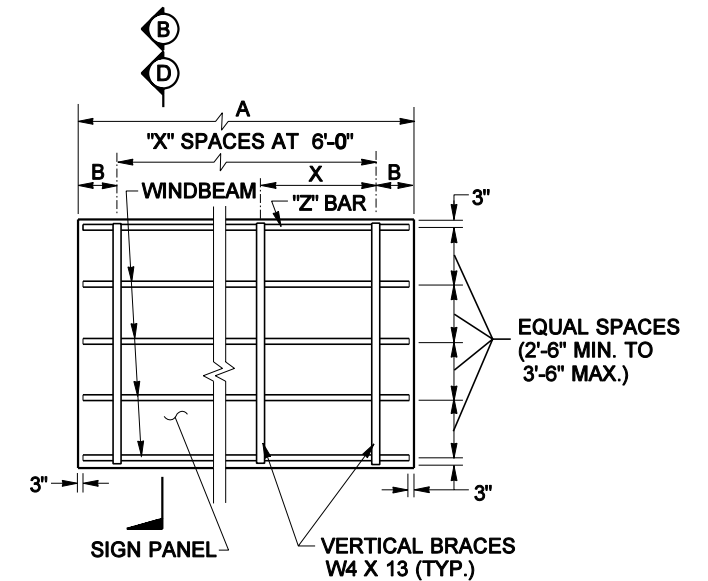


OVERHEAD SIGNS WITHOUT SIGN LIGHTING LUMINAIRES

A	B	X	A	B	X
8'-0"	1'-0"	1	24'-0"	3'-0"	3
10'-0"	2'-0"	1	26'-0"	1'-0"	4
12'-0"	3'-0"	1	28'-0"	2'-0"	4
14'-0"	1'-0"	2	30'-0"	3'-0"	4
16'-0"	2'-0"	2	32'-0"	1'-0"	5
18'-0"	3'-0"	2	34'-0"	2'-0"	5
20'-0"	1'-0"	3	36'-0"	3'-0"	5
22'-0"	2'-0"	3			

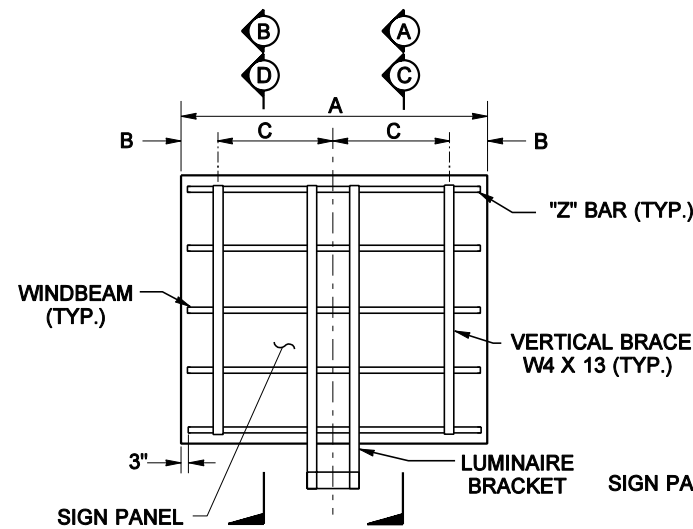


SIGN WITH ONE SIGN LIGHTING LUMINAIRE

A	B	C
8'-0"	6"	3'-6"
10'-0"	6"	4'-6"
12'-0"	6"	5'-6"
14'-0"	1'-0"	6'-0"
16'-0"	2'-0"	6'-0"

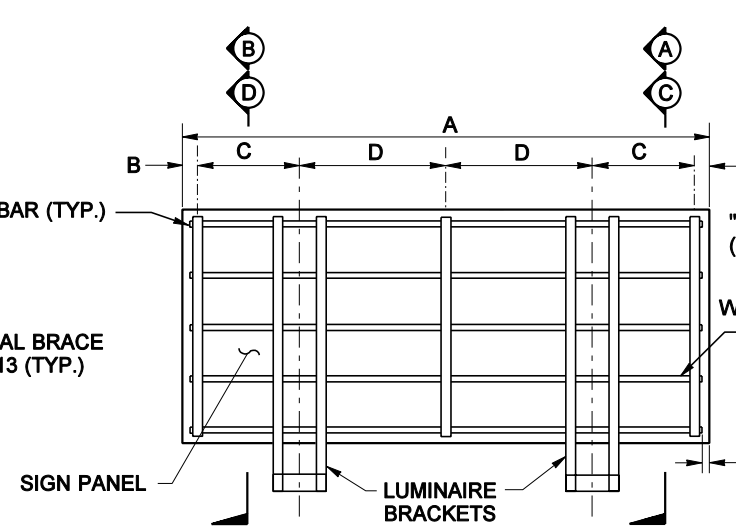

SIGN WITH TWO SIGN LIGHTING LUMINAIRES


A	B	C	D
18'-0"	6"	3'-6"	5'-0"
20'-0"	6"	3'-6"	6'-0"
22'-0"	6"	3'-6"	4'-8"
24'-0"	6"	3'-6"	5'-4"

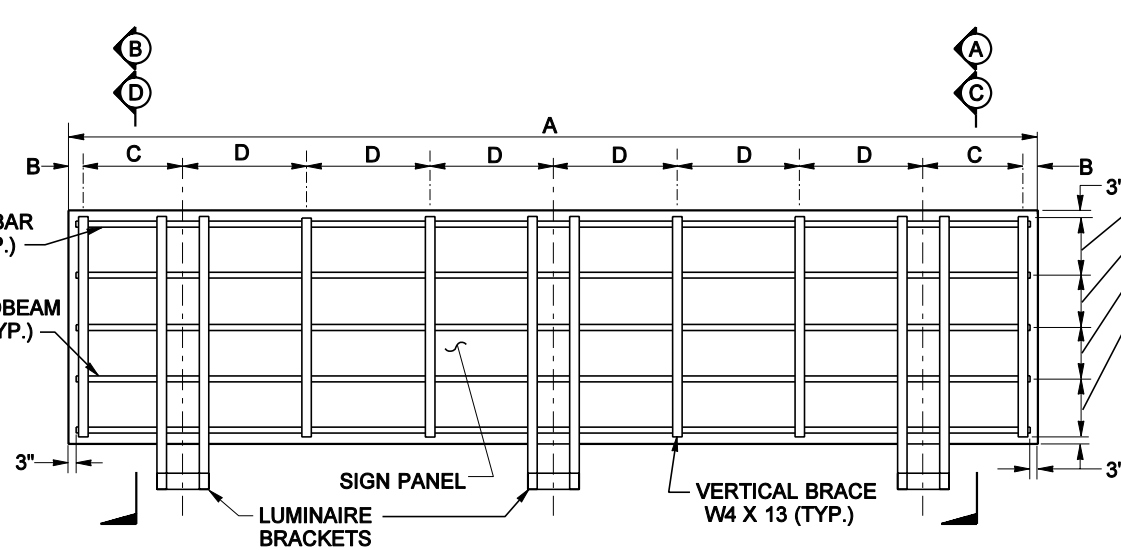

SIGN WITH THREE SIGN LIGHTING LUMINAIRES

A	B	C	D
26'-0"	6"	4'-6"	5'-4"
28'-0"	6"	5'-6"	5'-4"
30'-0"	1'-0"	6'-0"	5'-4"
32'-0"	2'-0"	6'-0"	5'-4"
34'-0"	6"	3'-6"	4'-4"
36'-0"	6"	3'-6"	4'-8"

EQUAL SPACES
(2'-6" MIN. TO 3'-6" MAX.)

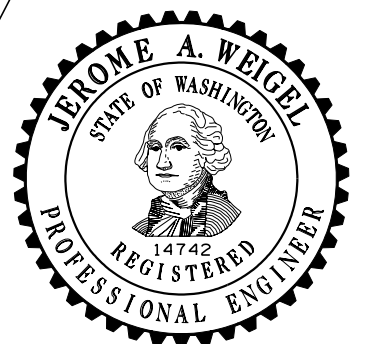

EXPIRES JUNE 29, 2004

**OVERHEAD SIGN
MOUNTING DETAILS
STANDARD PLAN G-9a**

SHEET 1 OF 4 SHEETS

APPROVED FOR PUBLICATION

Harold J. Peterfeso 06-25-02




STATE DESIGN ENGINEER

DATE







Washington State Department of Transportation

NOTE: THIS PLAN IS NOT A LEGAL ENGINEERING DOCUMENT BUT AN ELECTRONIC DUPLICATE. THE ORIGINAL, SIGNED BY THE ENGINEER AND APPROVED FOR PUBLICATION, IS KEPT ON FILE AT THE WASHINGTON STATE DEPARTMENT OF TRANSPORTATION. A COPY MAY BE OBTAINED UPON REQUEST.

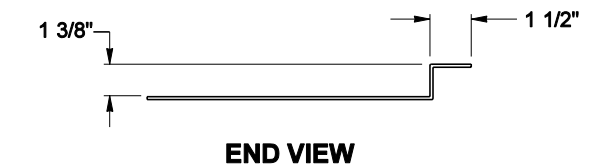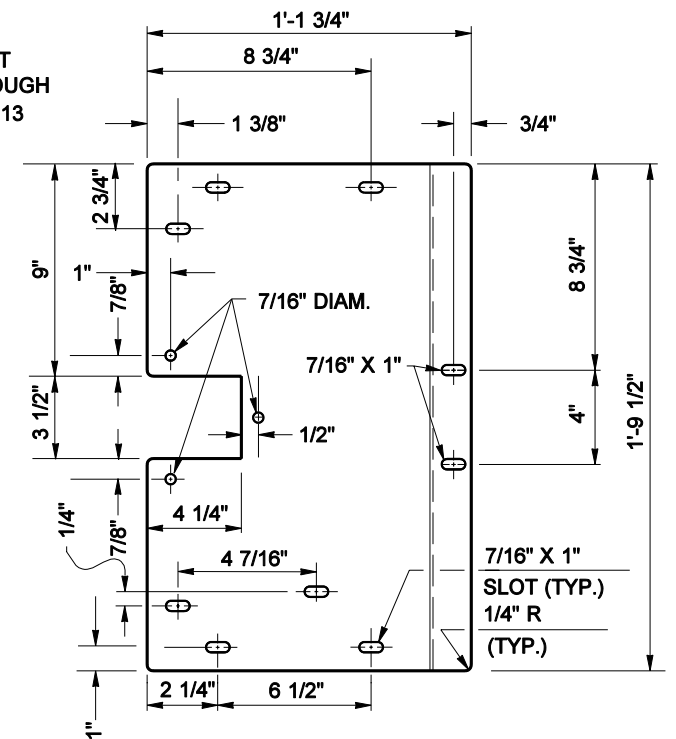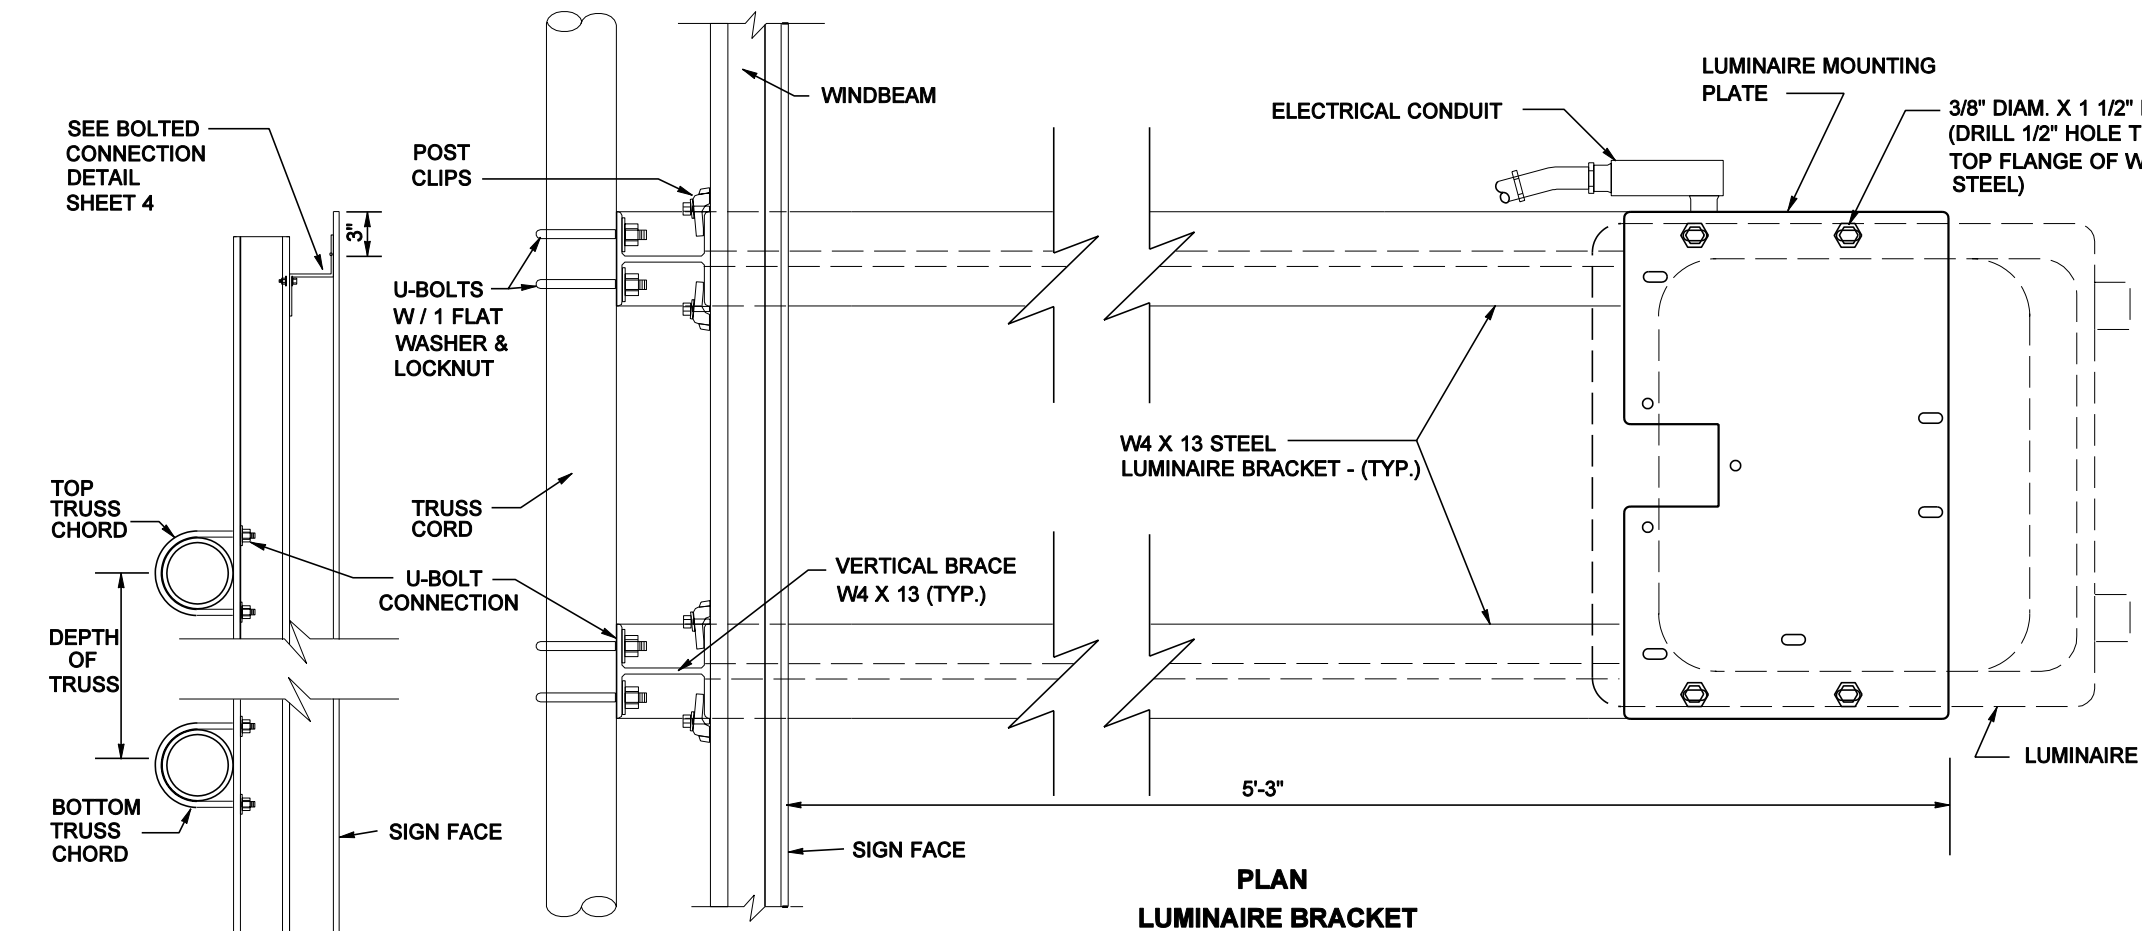

LUMINAIRE MOUNTING PLATE
ITEM AVAILABLE FROM FIXTURE MANUFACTURER,
MATERIAL IS GALV. 10 GAGE STEEL PLATE

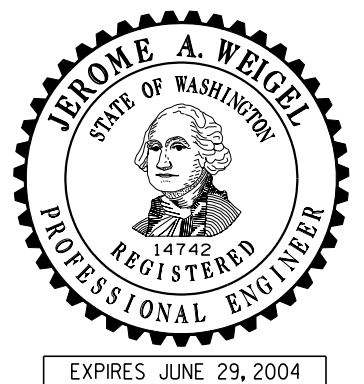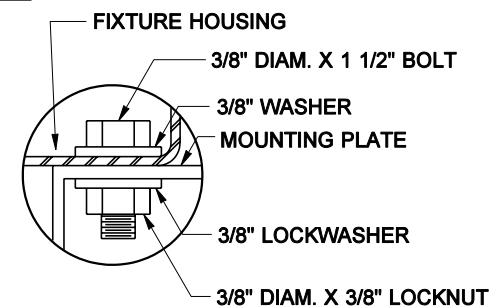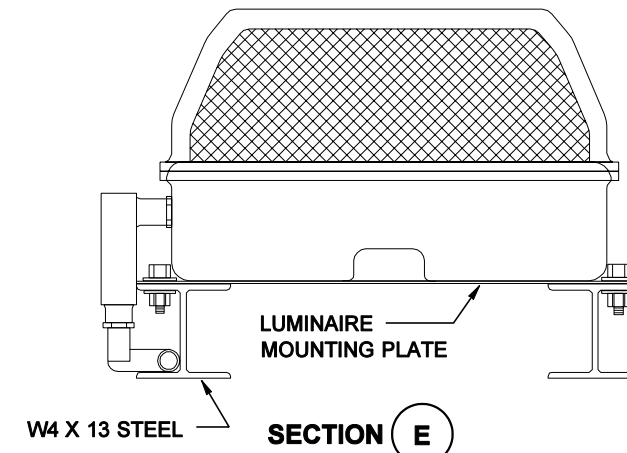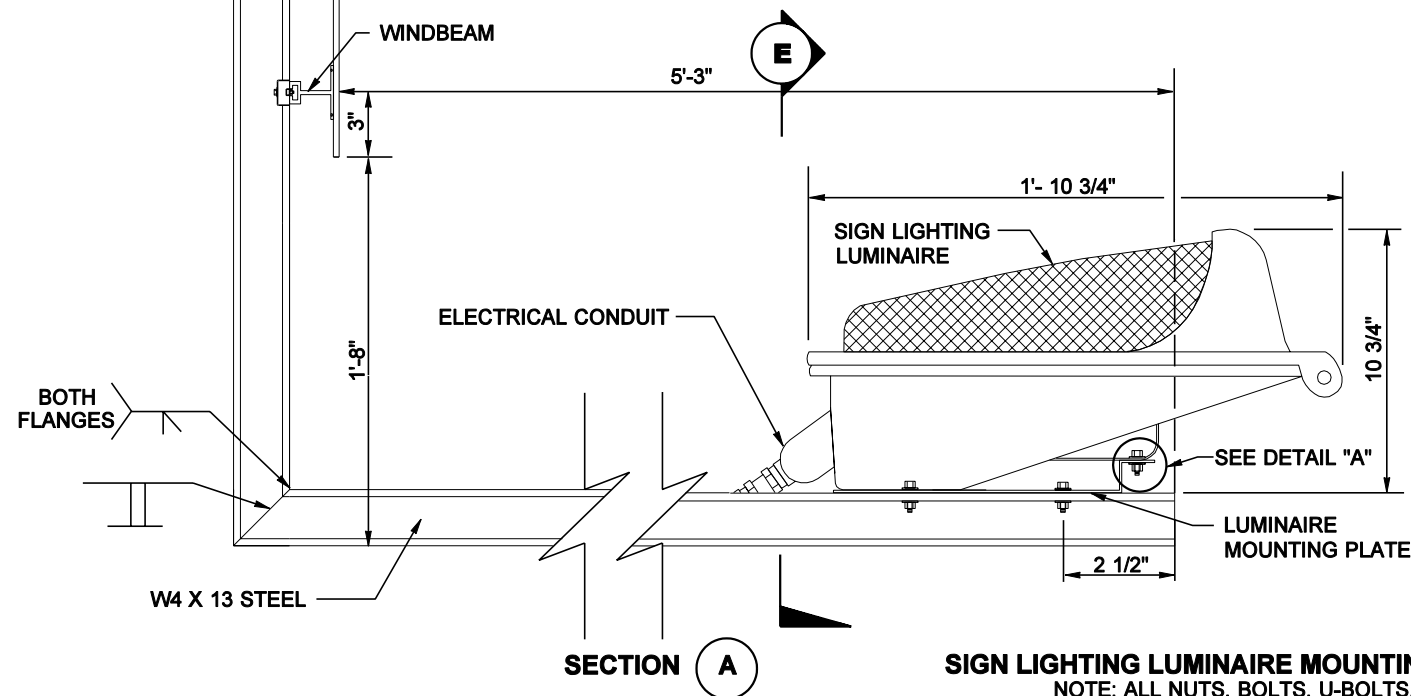

SIGN LIGHTING LUMINAIRE MOUNTING DETAILS FOR TRUSS STRUCTURES
NOTE: ALL NUTS, BOLTS, U-BOLTS, WASHERS AND OTHER HARDWARE
SHALL BE STAINLESS STEEL, EXCEPT AS NOTED.

DETAIL "A"

**OVERHEAD SIGN
MOUNTING DETAILS
STANDARD PLAN G-9a**

SHEET 2 OF 4 SHEETS

NOTE: THIS PLAN IS NOT A LEGAL ENGINEERING DOCUMENT BUT AN ELECTRONIC DUPLICATE. THE ORIGINAL, SIGNED BY THE ENGINEER AND APPROVED FOR PUBLICATION, IS KEPT ON FILE AT THE WASHINGTON STATE DEPARTMENT OF TRANSPORTATION. A COPY MAY BE OBTAINED UPON REQUEST.

APPROVED FOR PUBLICATION


Harold J. Peterfeso **06-25-02**

STATE DESIGN ENGINEER

DATE





Washington State Department of Transportation

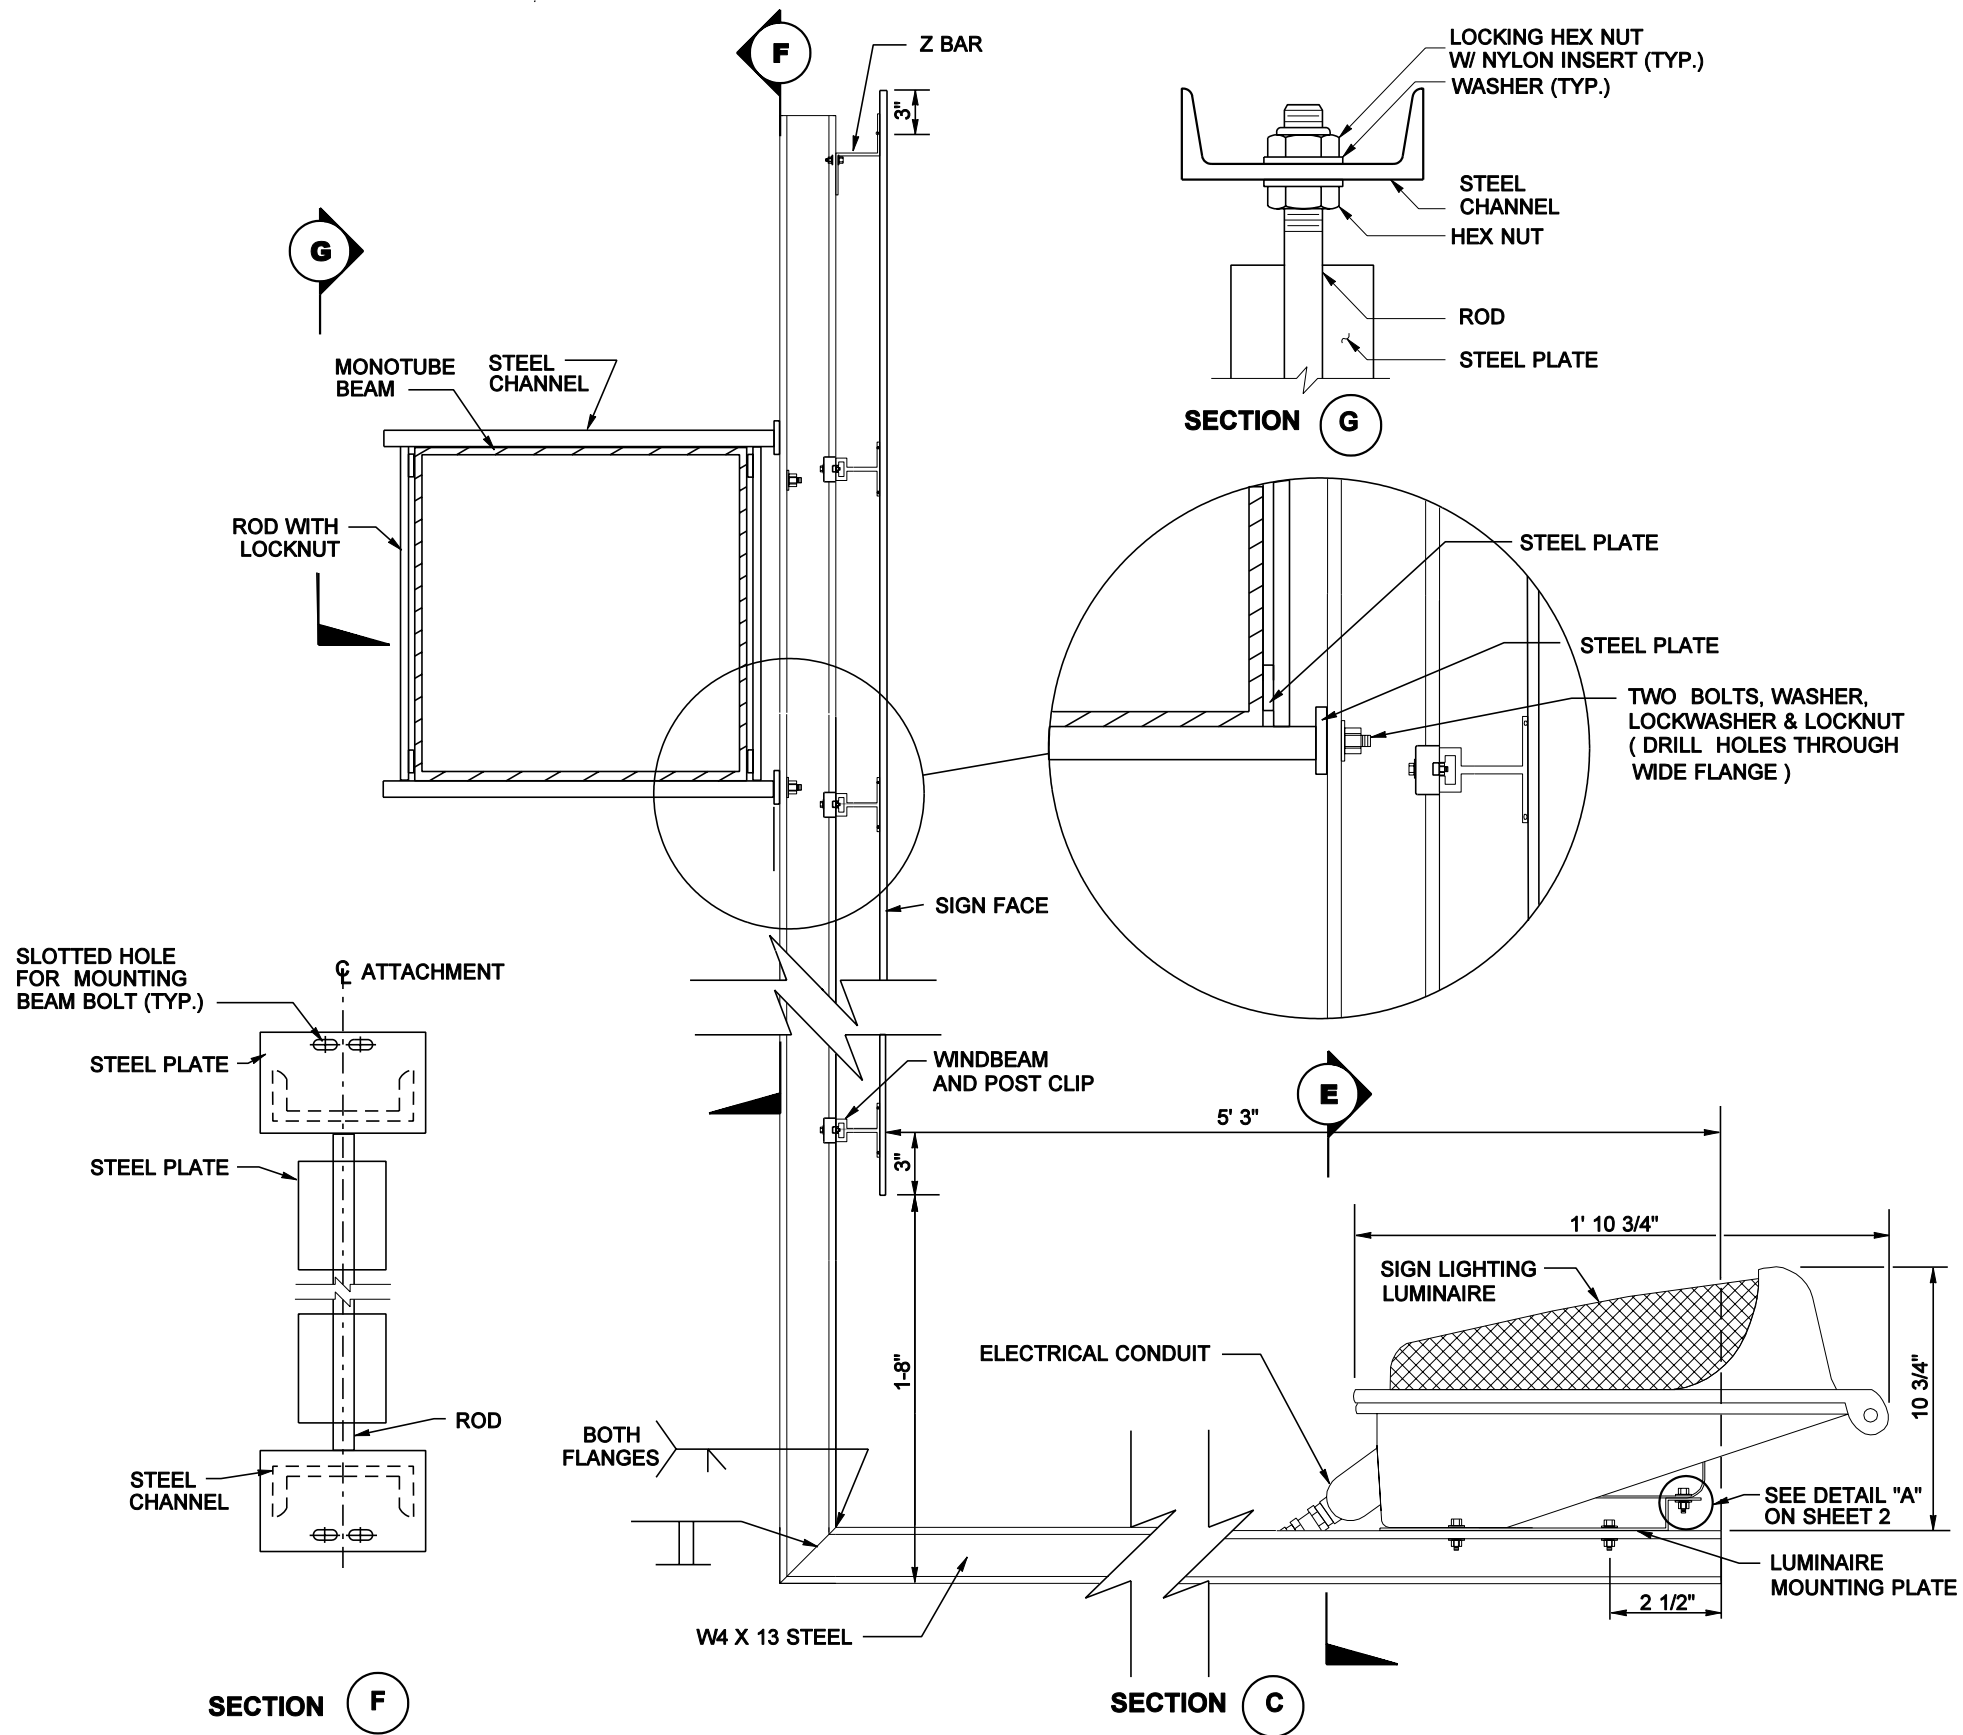

NOTES

1. Refer to Contract Plans for Monotube Beam Bracket element sizes, dimensions and weld symbols.

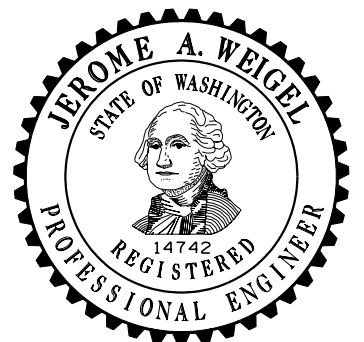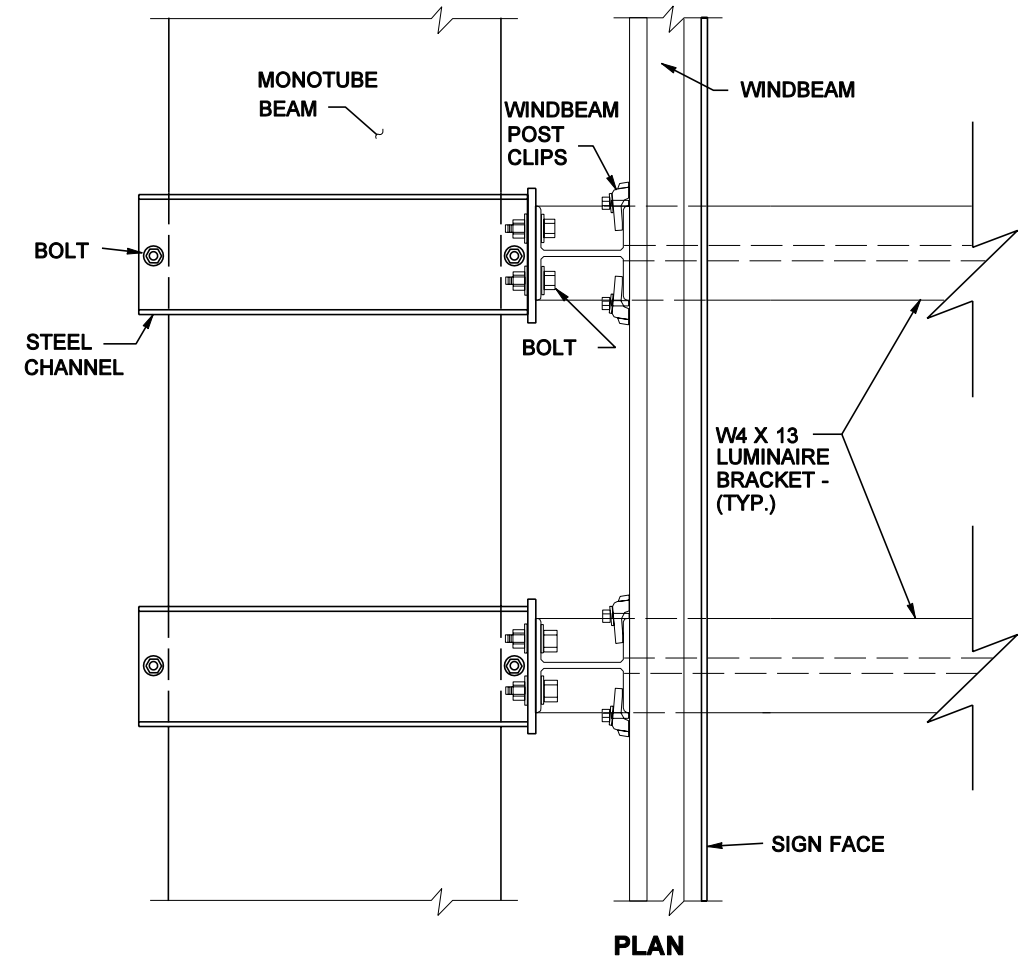

EXPIRES JUNE 29, 2004

OVERHEAD SIGN MOUNTING DETAILS STANDARD PLAN G-9a

SHEET 3 OF 4 SHEETS

APPROVED FOR PUBLICATION

Harold J. Peterfeso 06-25-02

STATE DESIGN ENGINEER


DATE



Washington State Department of Transportation

NOTE: THIS PLAN IS NOT A LEGAL ENGINEERING DOCUMENT BUT AN ELECTRONIC DUPLICATE. THE ORIGINAL, SIGNED BY THE ENGINEER AND APPROVED FOR PUBLICATION, IS KEPT ON FILE AT THE WASHINGTON STATE DEPARTMENT OF TRANSPORTATION. A COPY MAY BE OBTAINED UPON REQUEST.

SIGN LIGHTING LUMINAIRE MOUNTING DETAILS FOR MONOTUBE STRUCTURES

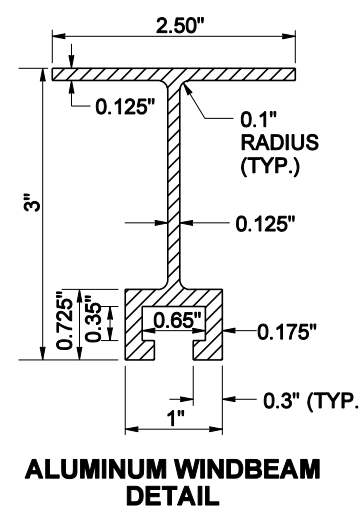

APPROVED FOR PUBLICATION

Harold J. Peterfeso **06-25-02**

STATE DESIGN ENGINEER

DATE _____



Washington State Department of Transportation

NOTE: THIS PLAN IS NOT A LEGAL ENGINEERING DOCUMENT BUT AN ELECTRONIC DUPLICATE OF THE ORIGINAL, SIGNED BY THE ENGINEER AND APPROVED FOR PUBLICATION, IS KEPT ON FILE AT THE WASHINGTON STATE DEPARTMENT OF TRANSPORTATION. A COPY MAY BE OBTAINED UPON REQUEST.